



UTILITY PLAN LYNNWOOD PLACE

05.10.2016
12225

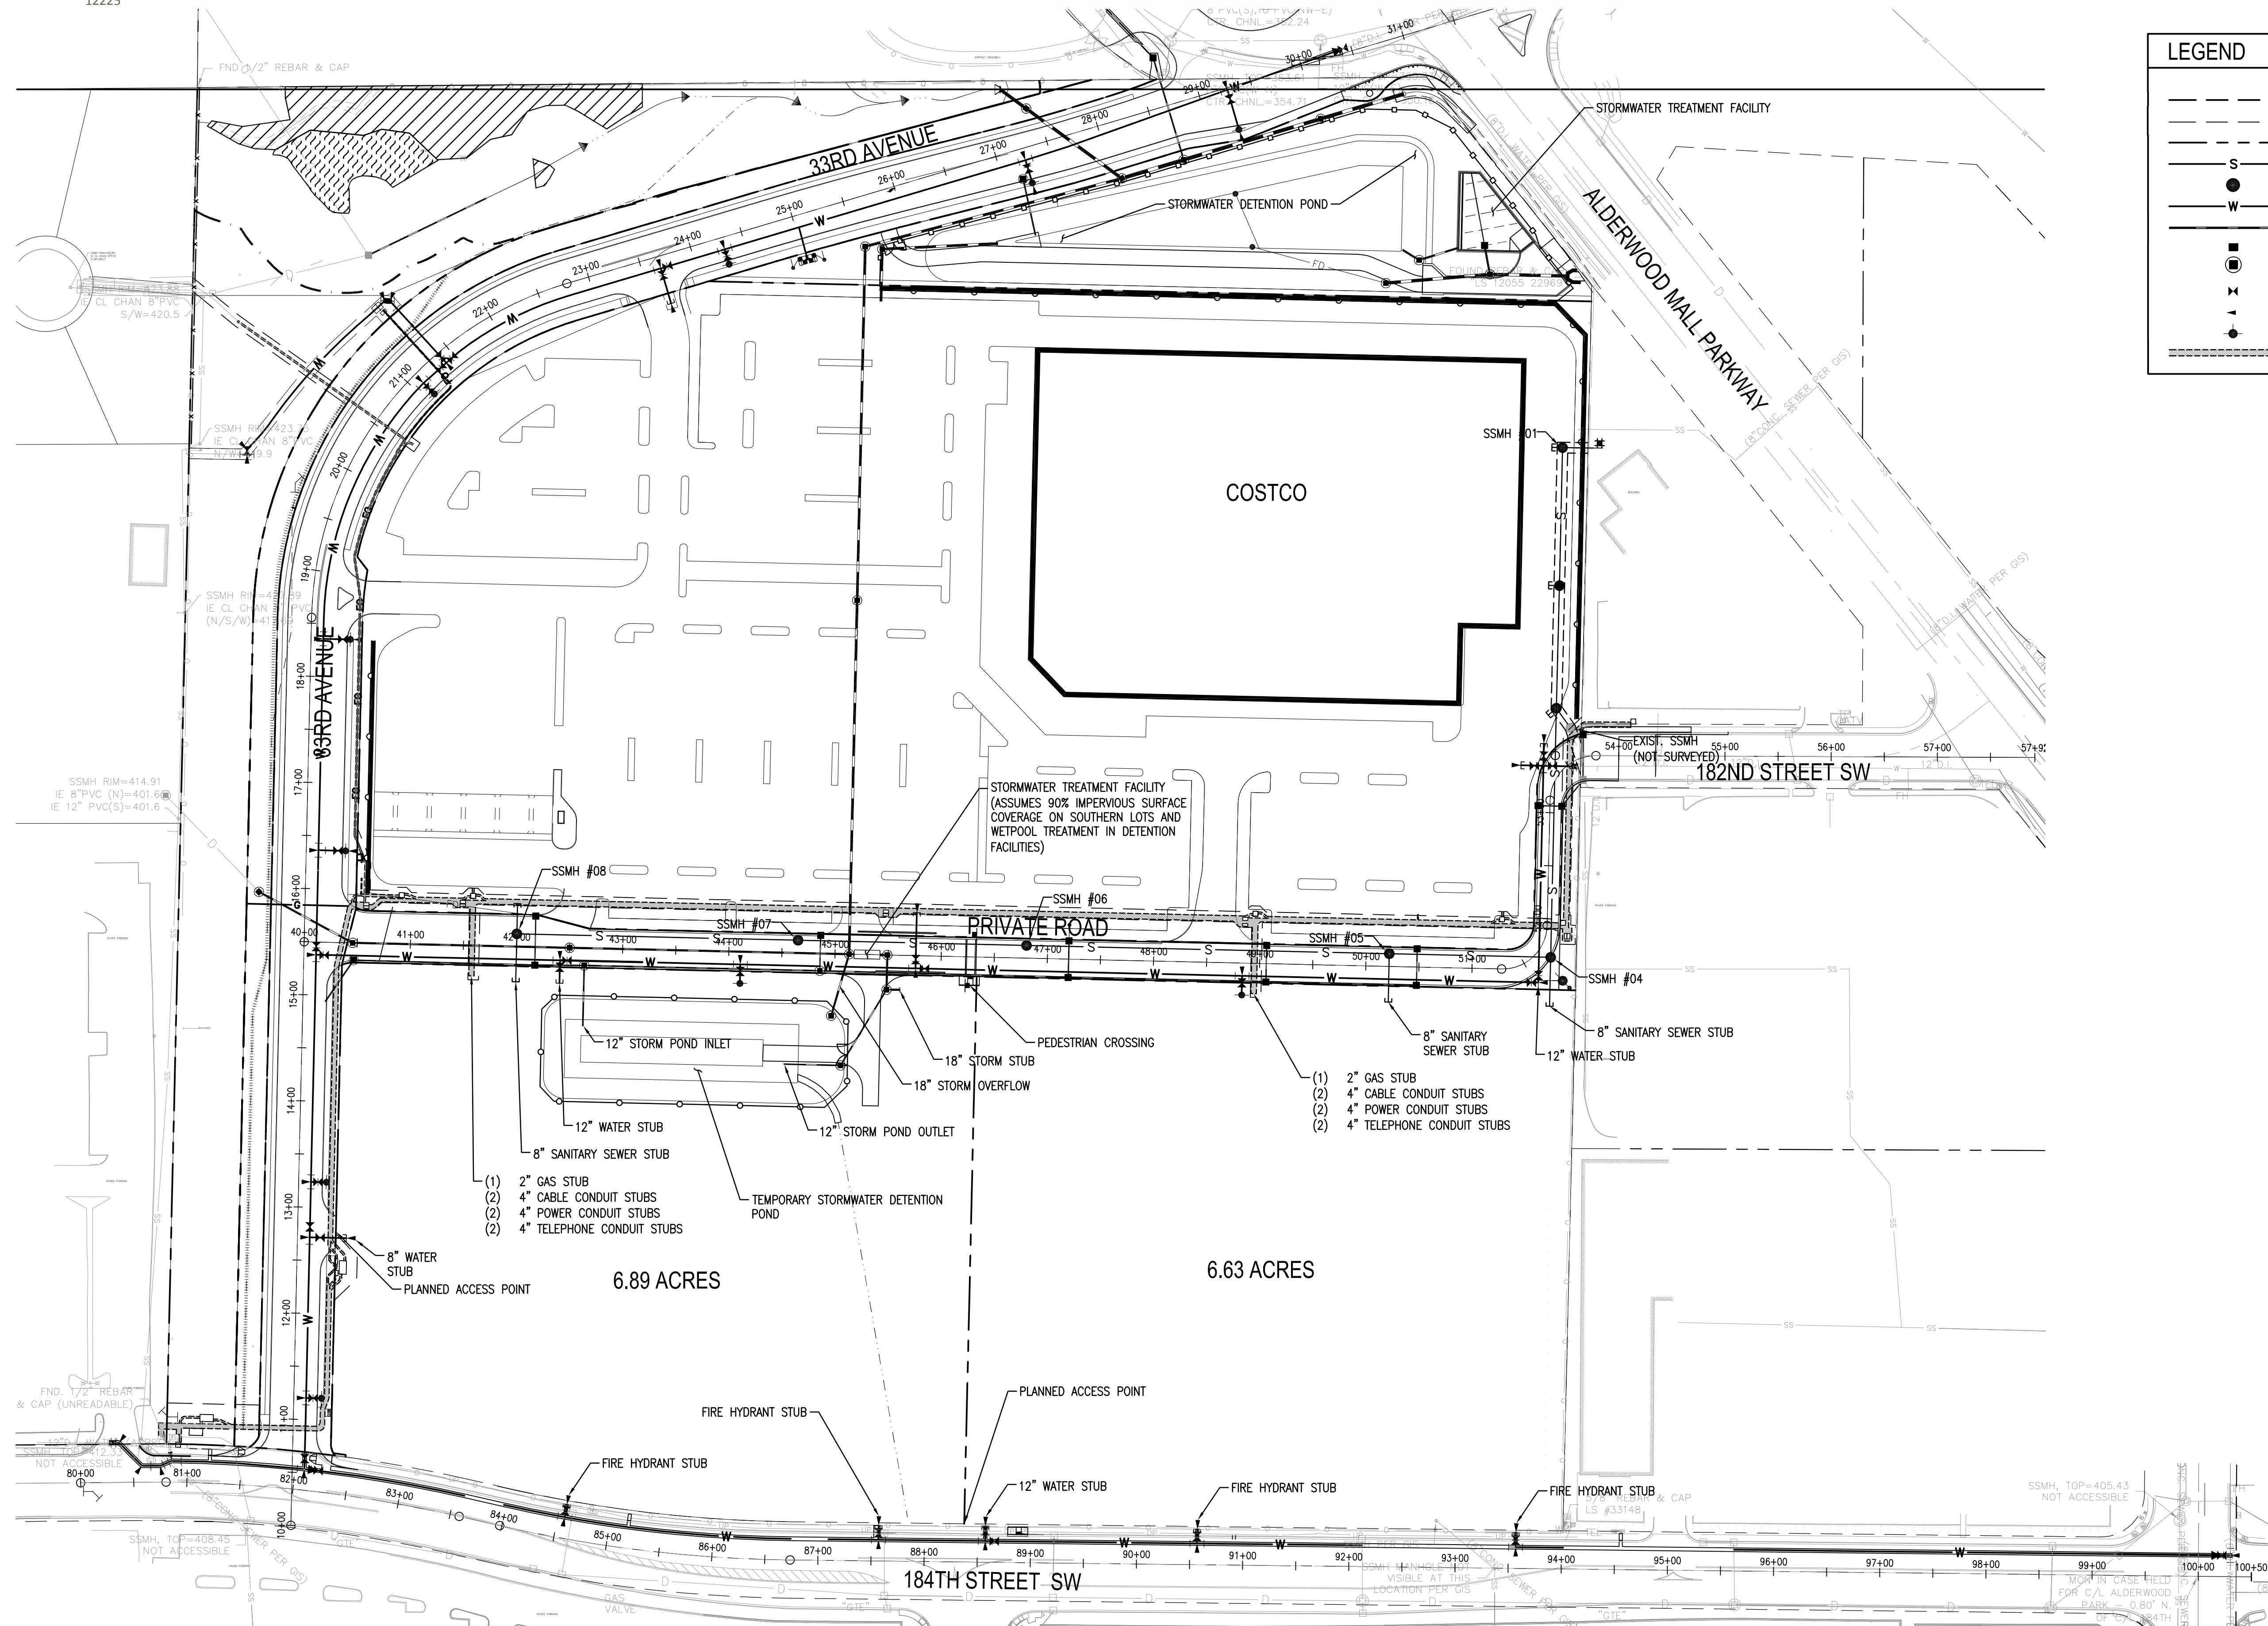

LEGEND	
---	RIGHT-OF-WAY
- - -	UTILITY EASEMENT
---	PROPERTY LINE
S	SANITARY SEWER LINE
●	SANITARY SEWER MANHOLE
W	WATER MAIN LINE
---	STORM DRAIN LINE
■	CATCH BASIN TYPE 1
□	CATCH BASIN TYPE 2
+	GATE VALVE
⊥	THRUST BLOCK
●	FIRE HYDRANT ASSEMBLY
-----	JOINT UTILITY TRENCH

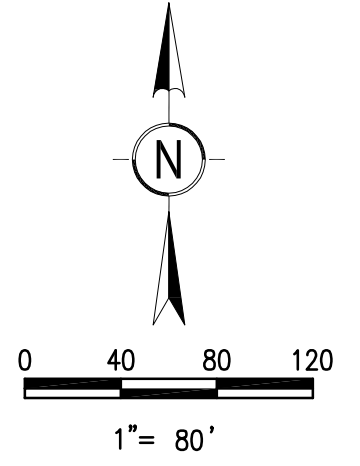

(1) 2" GAS STUB
(2) 4" CABLE CONDUIT STUBS
(2) 4" POWER CONDUIT STUBS
(2) 4" TELEPHONE CONDUIT STUBS

8" WATER STUB
PLANNED ACCESS POINT

6.89 ACRES

(1) 2" GAS STUB
(2) 4" CABLE CONDUIT STUBS
(2) 4" POWER CONDUIT STUBS
(2) 4" TELEPHONE CONDUIT STUBS

8" SANITARY SEWER STUB
12" WATER STUB

6.63 ACRES

184TH STREET SW